

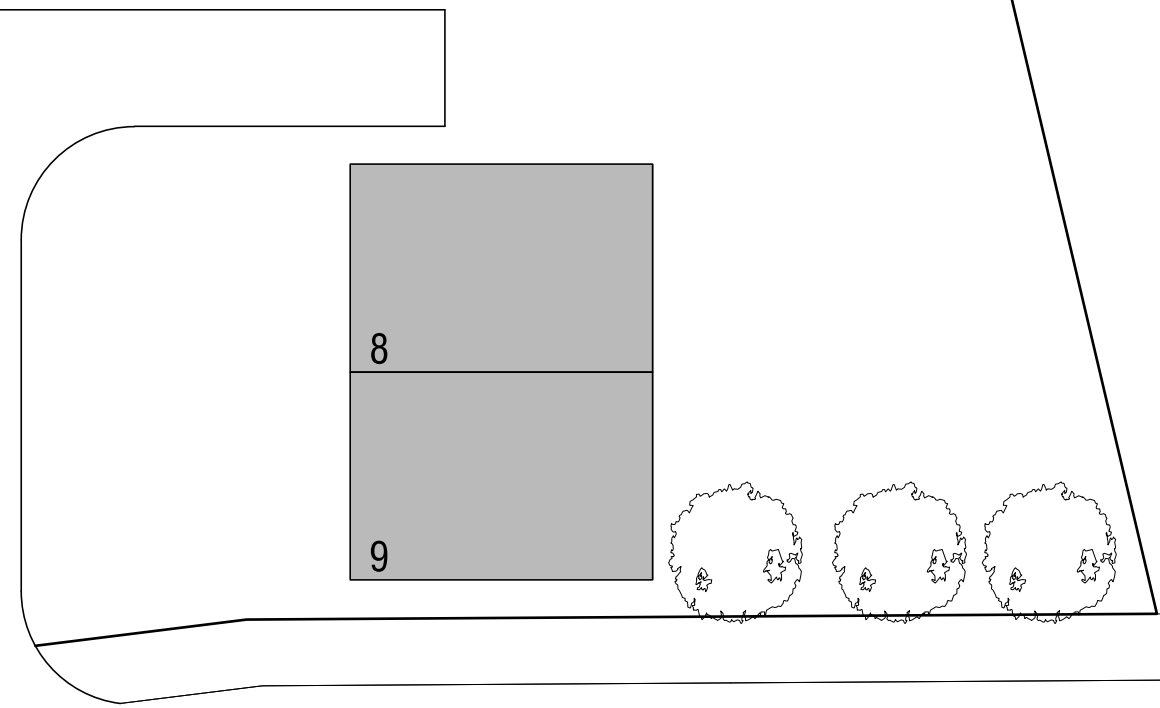
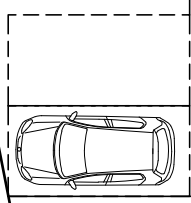
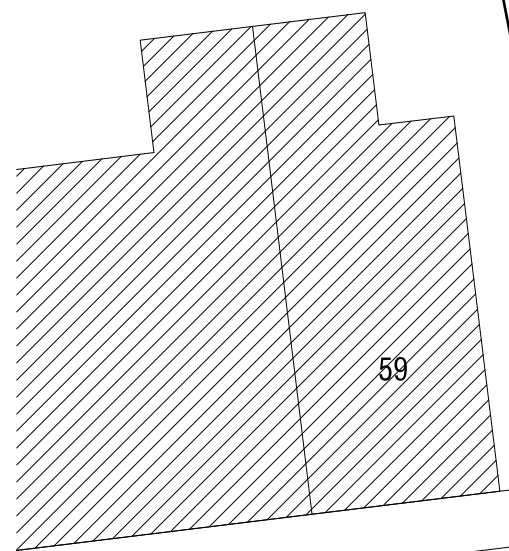
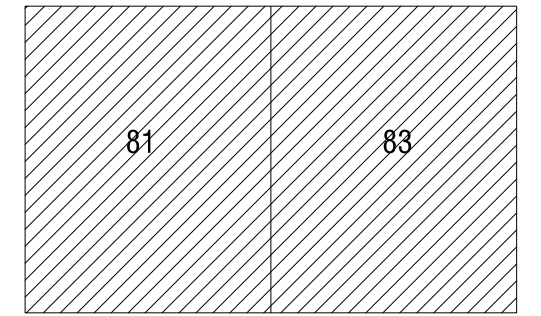


CANAL

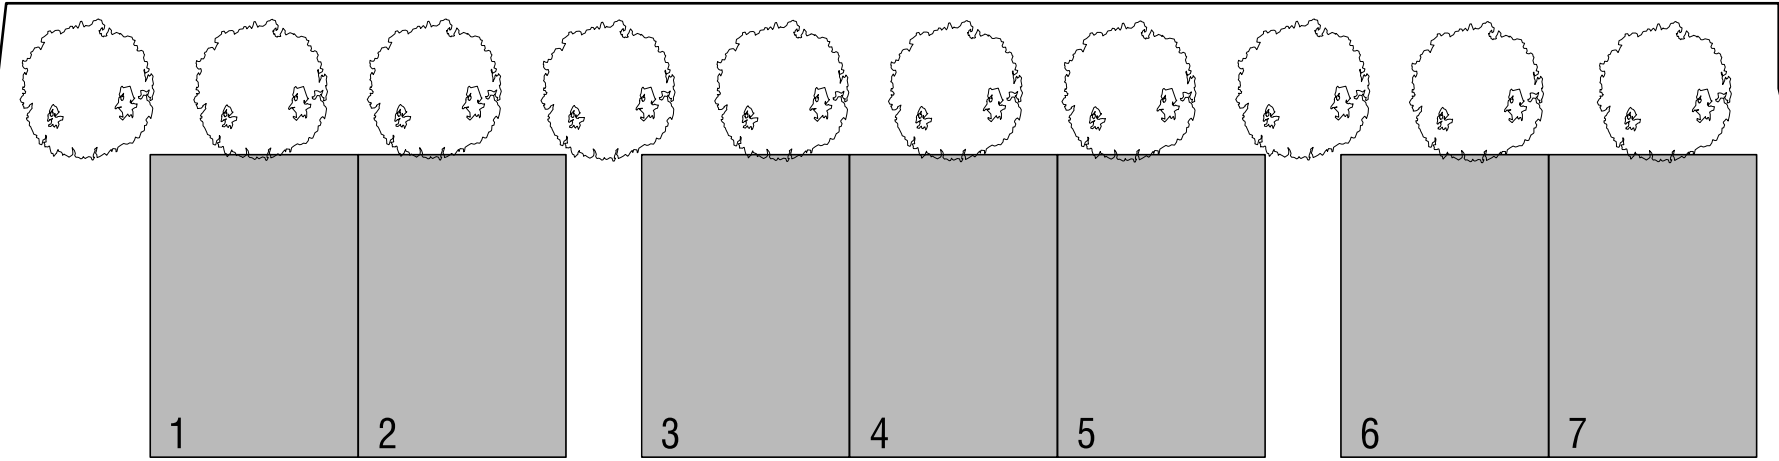

FIELD LANE

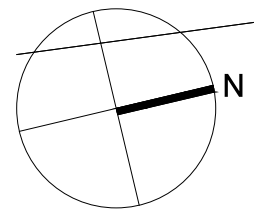

DIAZ <i>associates</i> 5 CAVENDISH ROAD CROSBY LIVERPOOL L23 6XB TEL + FAX 0151 931 1339	JOB TITLE : 61-67 Field Lane, Litherland, L21 9LY.	DWG. NO. : 455/1B
	DWG TITLE : Proposed Site Plan 9 Houses	SCALE : 1:200 (@A3)
	DATE : 5.10.2012	
<small>ANTHONY H. DIAZ B.A. DIP.ARCH R.I.B.A. CHARTERED ARCHITECT & INTERIOR DESIGNER</small>		