


12/11/04

The contractor is responsible for checking dimensions, balances and tolerances. Verify any discrepancies with the Architect before proceeding with the works.
 - Where an item is covered by drawings to different scales the larger scale drawing is to be worked to.
 - Do not scale drawings. Figure dimensions to suit worked to 1:1 as stated.

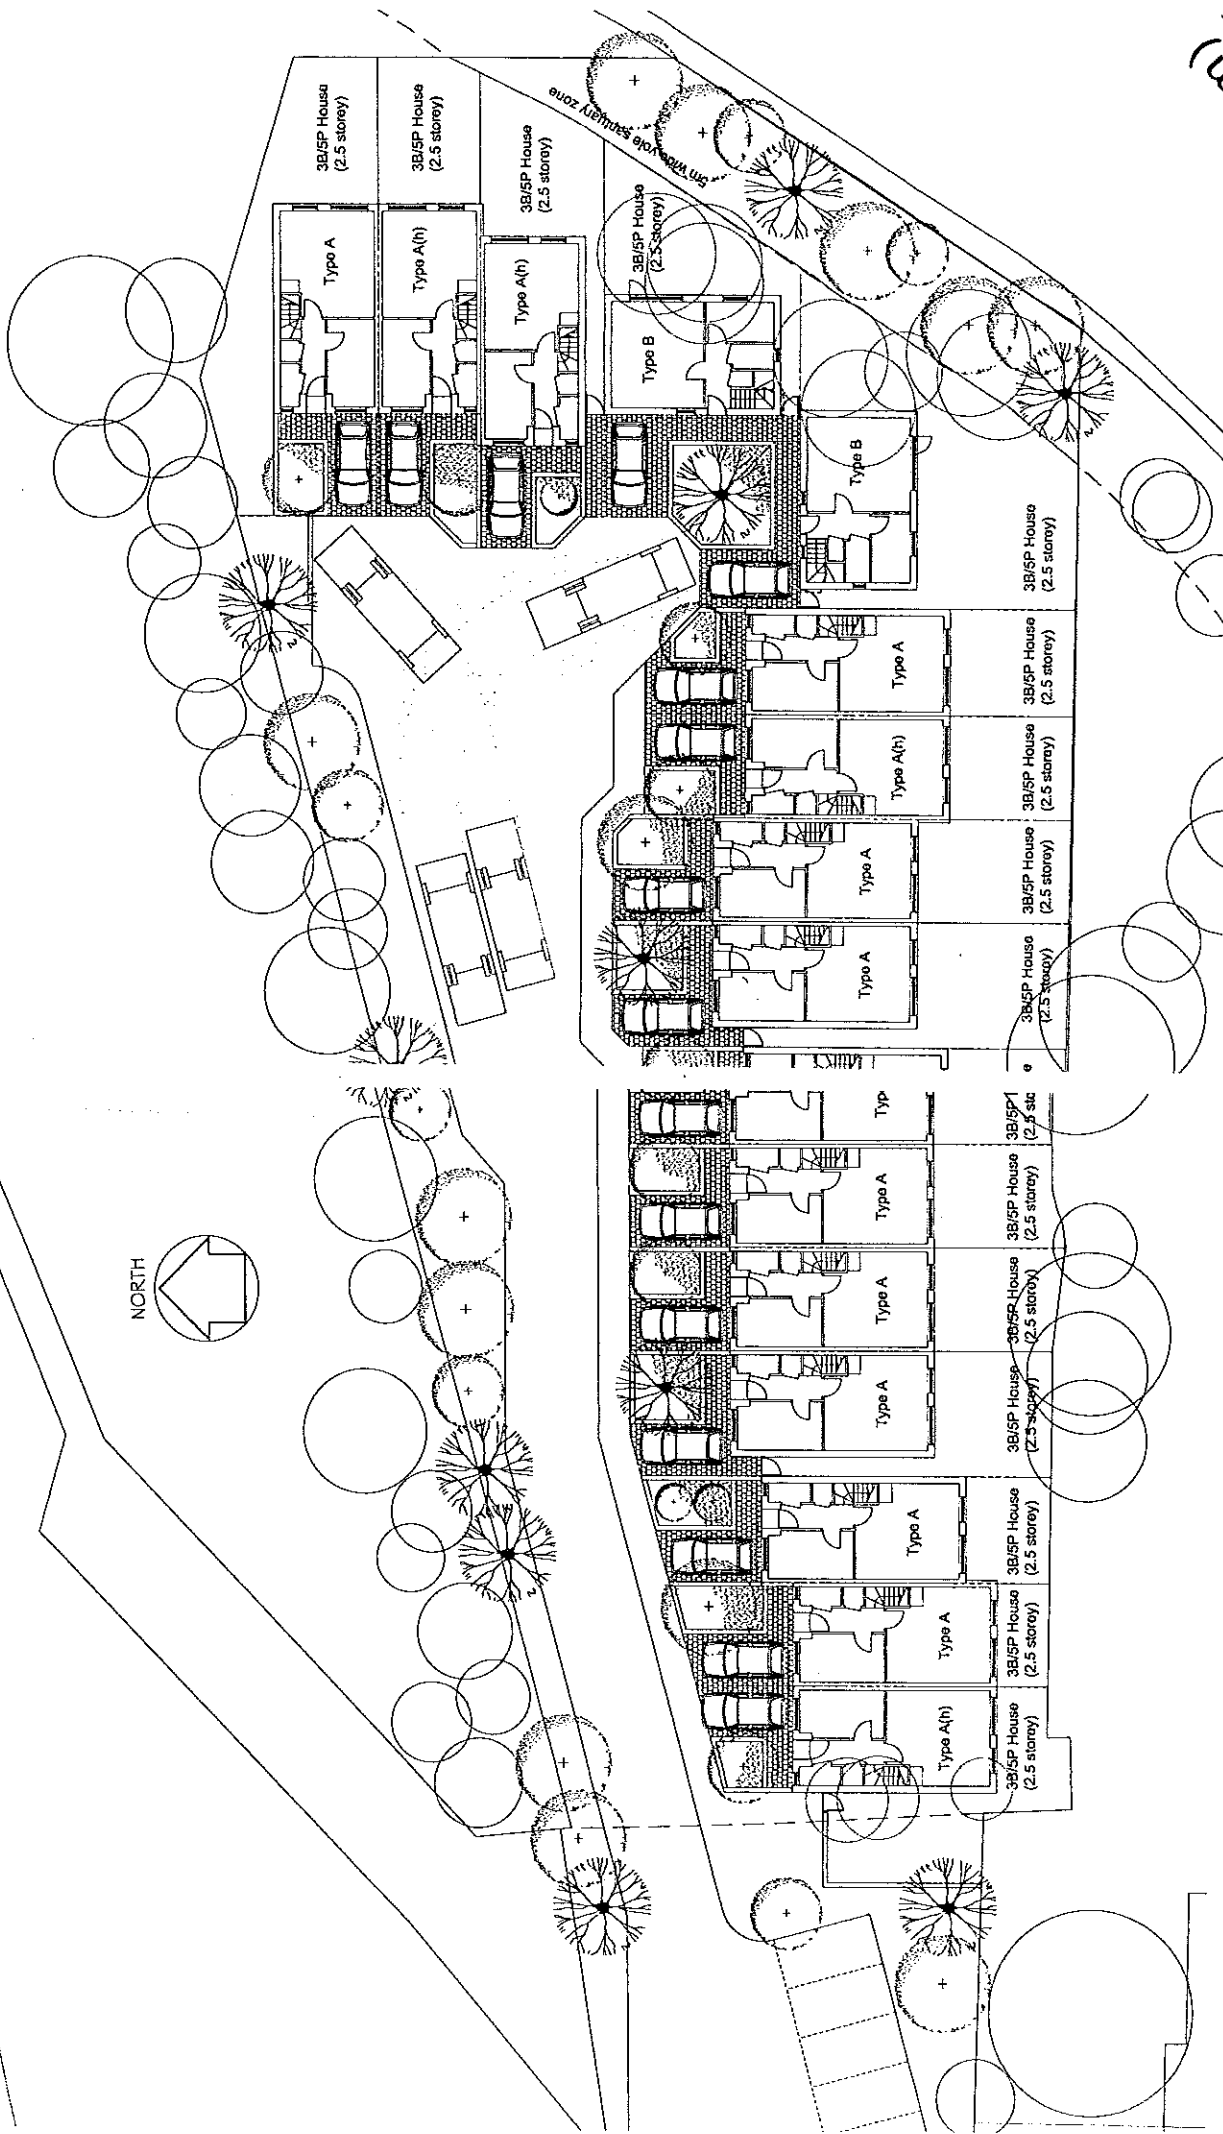

| | | | | | | |
|------------------|----------|---------|-------|----------|--|----|
| date | 12.11.04 | rev | A | revision | revised units at south east corner & east end of site plan | gm |
| drawn | K | checked | | scale | 1:2 | |
| | | date | 25/08 | | | |
| PRP Architects & | | | | | | |

| | | | |
|------------|--------------------------------------|------------------|-------------------------|
| project | SAMUEL STREET, LEIGH | purpose of issue | PLANNING |
| drawing no | A3833/2.3/02 | rev | A |
| author | 11 St Pauls Square Manchester M2 3DN | T | 0161 242 8950 |
| | | F | 0161 242 8955 |
| | | email | prp@prparchitects.co.uk |

